


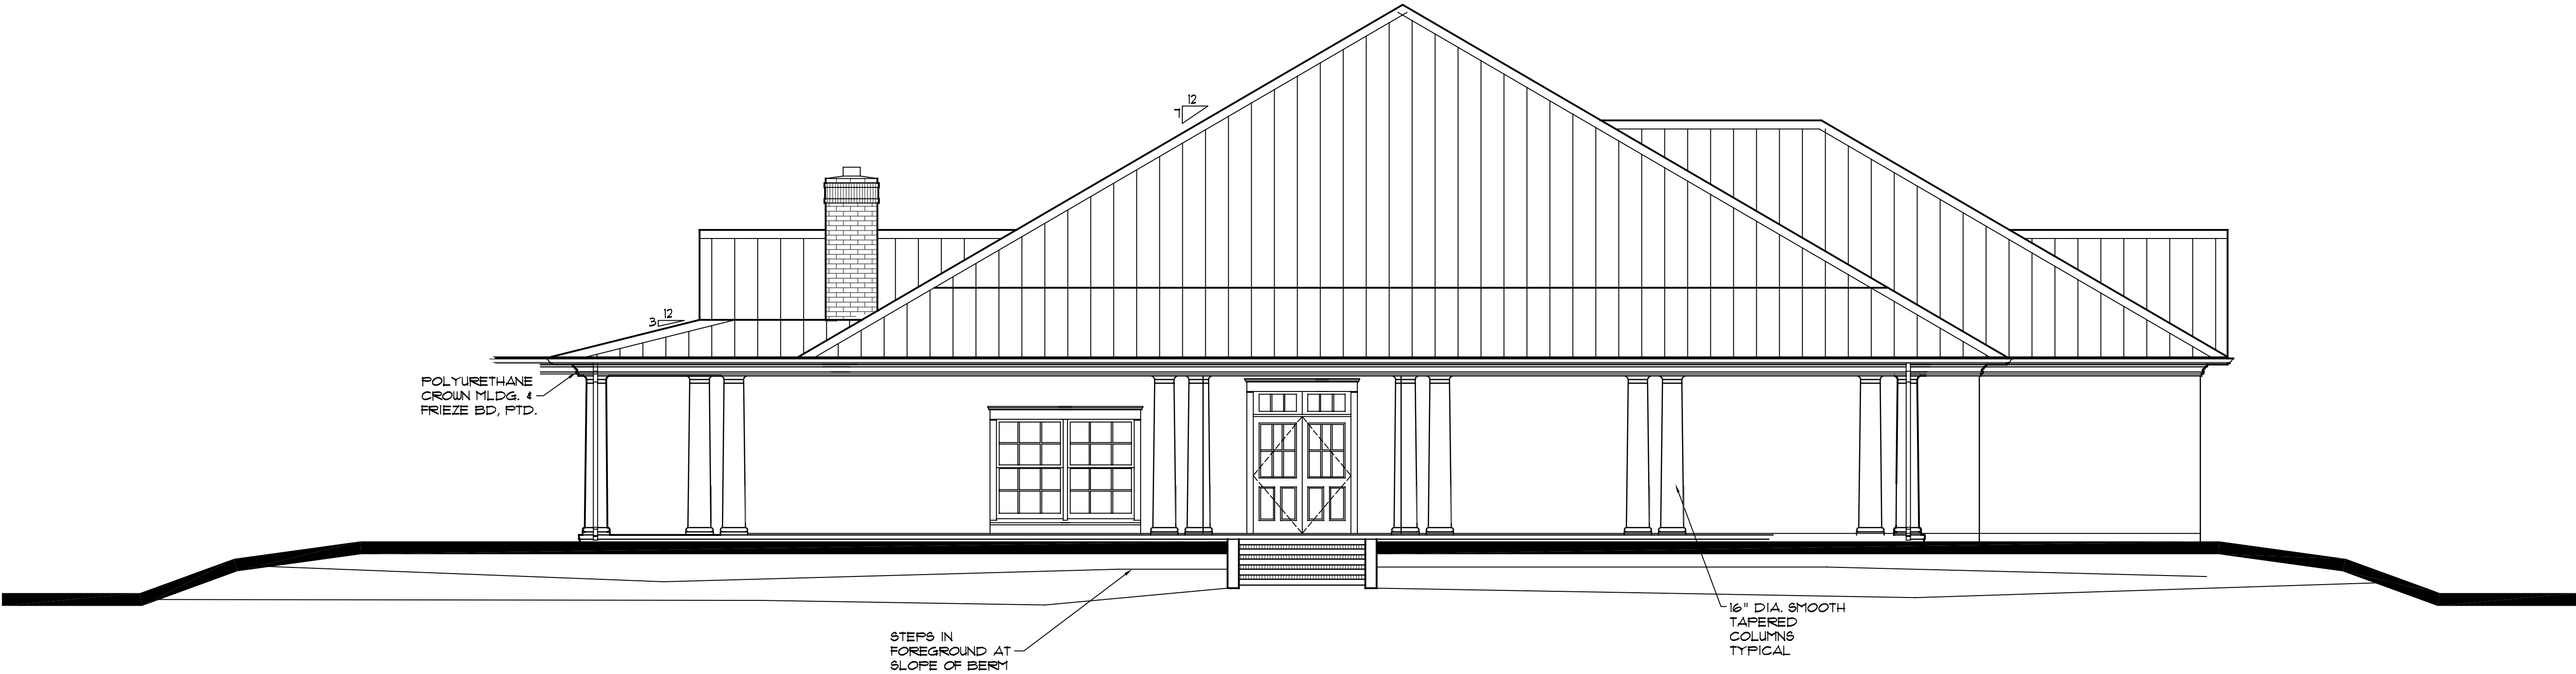

REVIEWS		PRINTS ISSUED	
DATE	ITEM	DATE	PURPOSE
		10-30-07	FOR OWNER REVIEW



JAMES L. BROWNING
ARCHITECT

1305 E. WATERMAN, SUITE - B
WICHITA, KANSAS 67211
TEL 1-316-269-9001 FAX 1-316-269-9005

UNIVERSITY OF SOUTHERN ALABAMA

FACULTY CLUBHOUSE

MOBILE, ALABAMA

PROJECT NO.
XXX-XXX-XXX

DRAWN	CHECKED

SHEET TITLE

FLOOR PLAN

SHEET NUMBER

A-1.0

OF ____ SHEETS

COPYRIGHT 2007, JAMES L. BROWNING, ARCHITECT, ALL RIGHTS RESERVED